

M A U R A T A R D I N I

Architecture & Interior decoration



“ C r e a t i n g h a r m o n y w h e r e t o l i v e ... ”

R e s i d e n t i a l P r o j e c t s

www.mauratardini.com

contact: maura@mauratardini.com






M i a m i









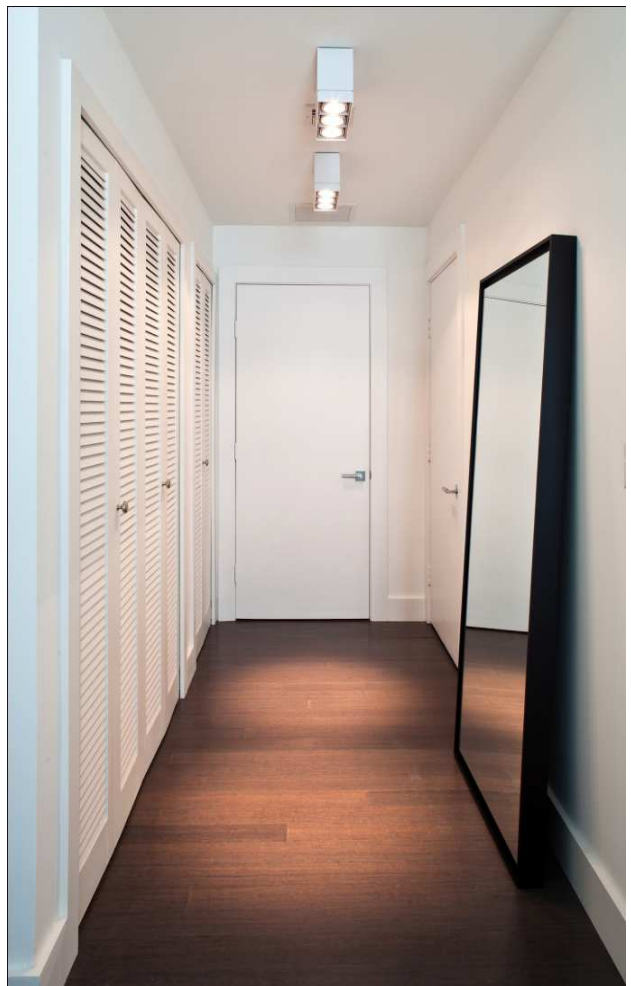








C a s a d e C a m p o , S a n t o D o m i n g o

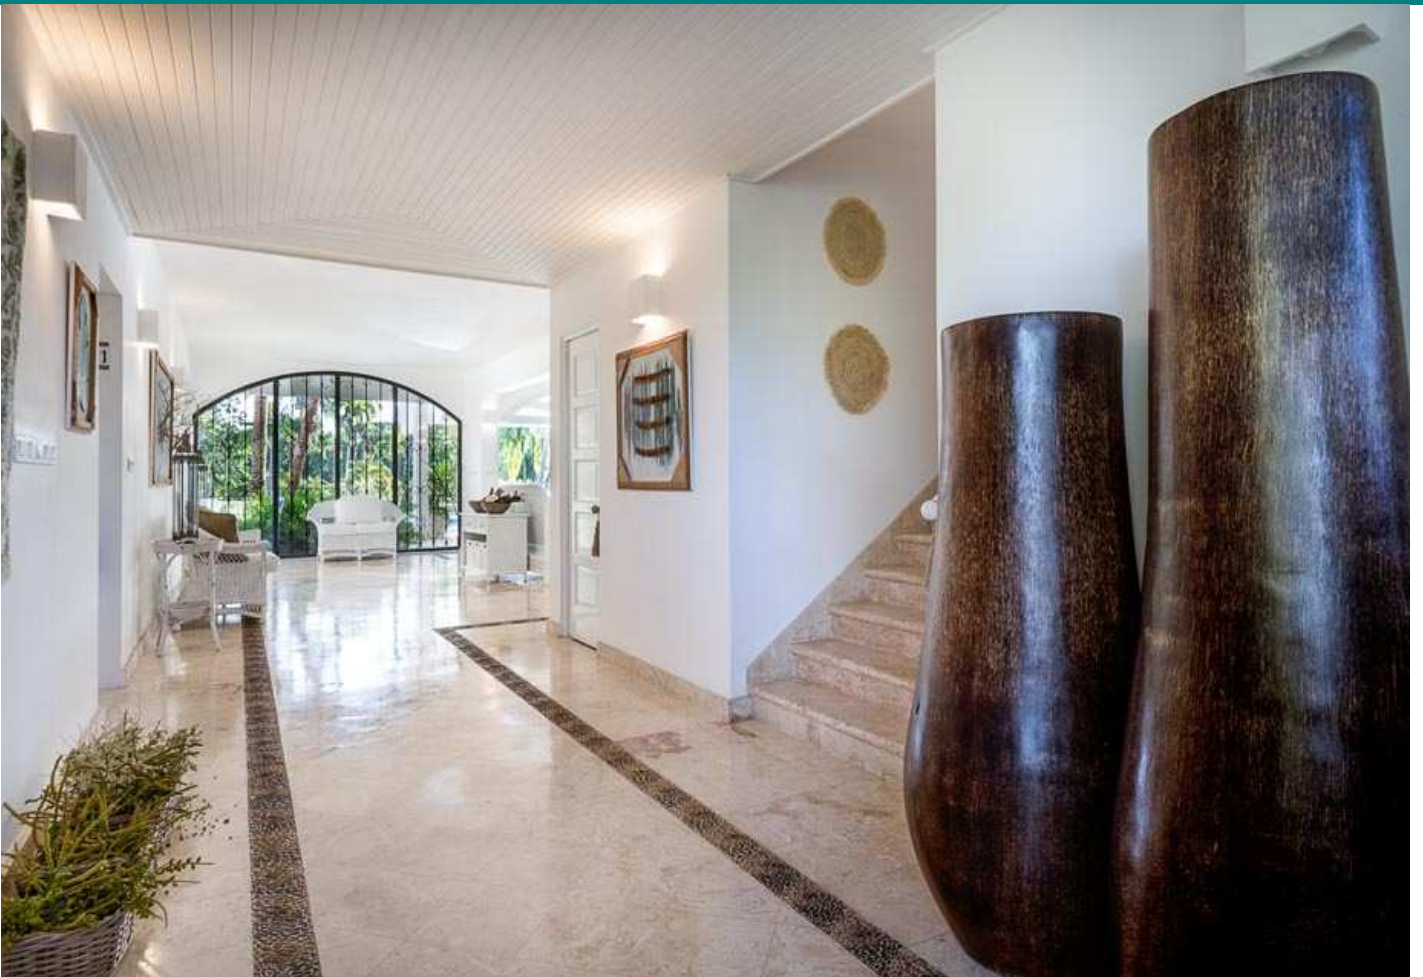










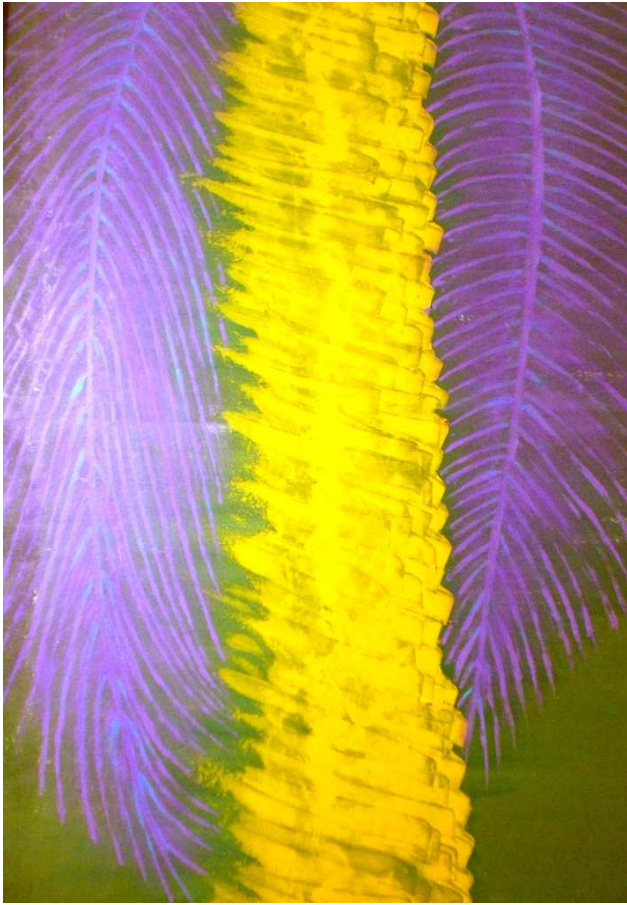


Paintings by Maura Tardini for the villa













Milano - Corso Venezia

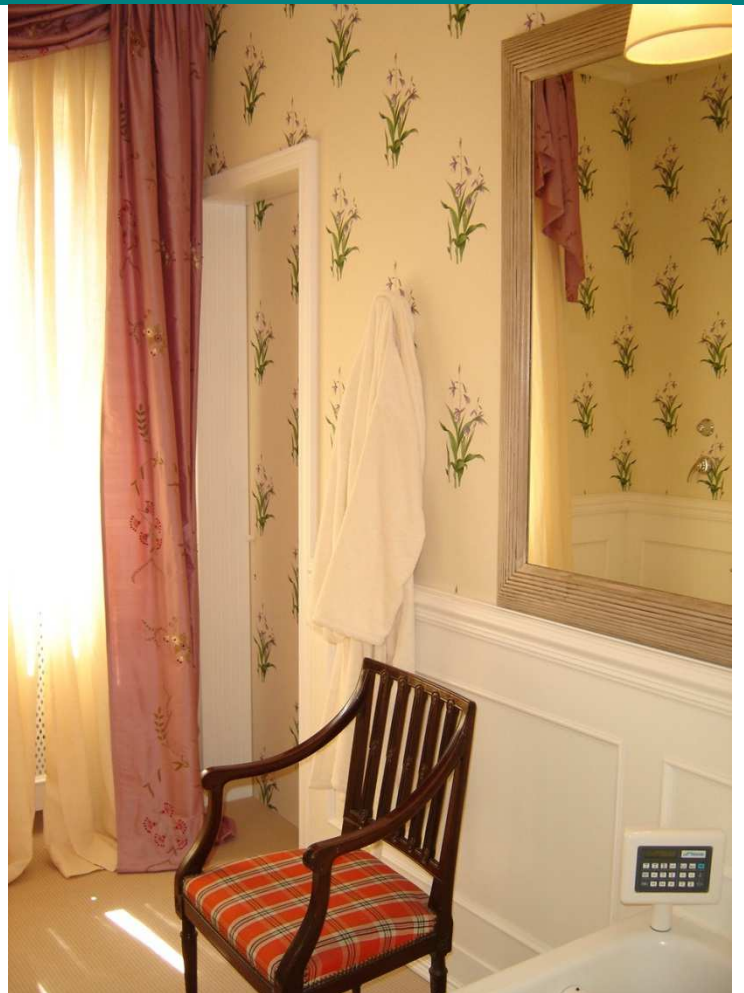



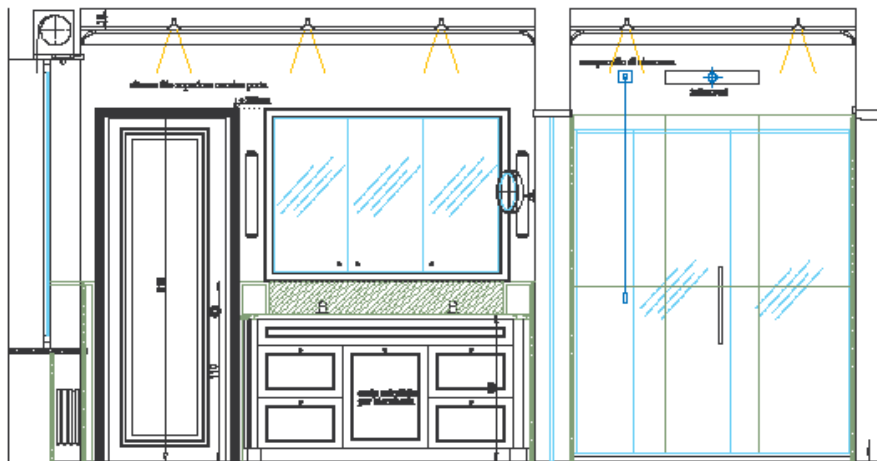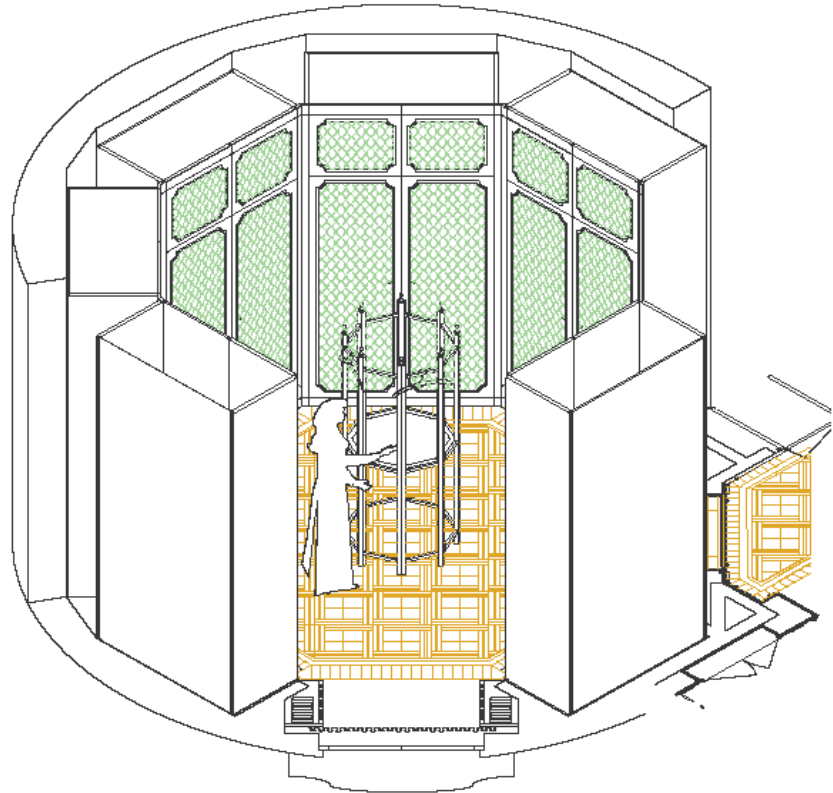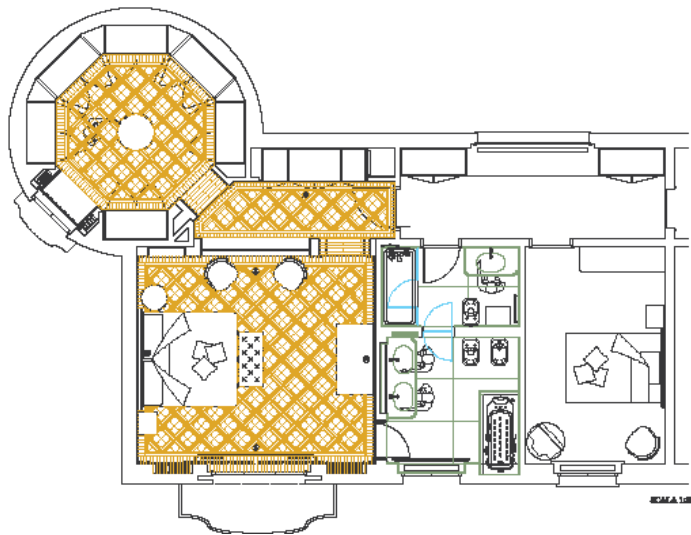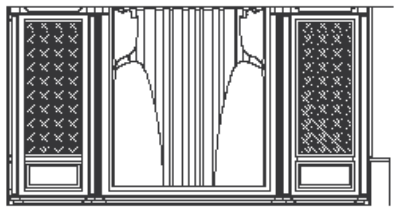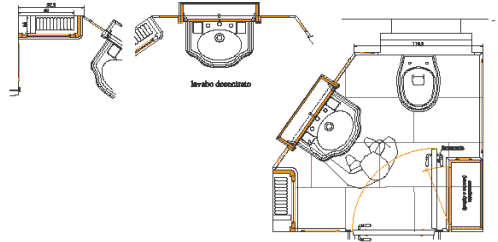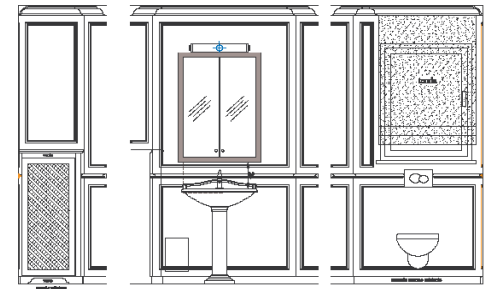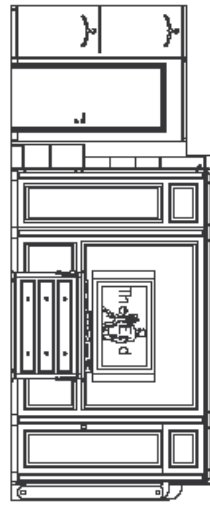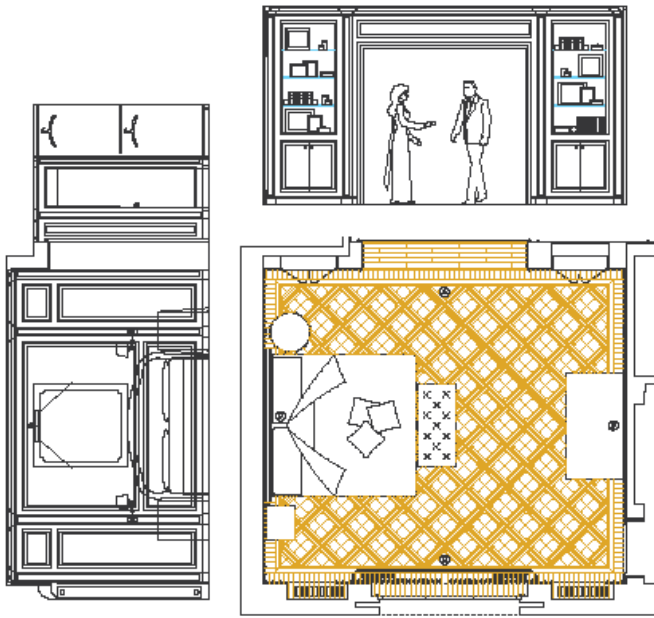

BACINO 1

PROSPETTO PARETE (A)

BACINO 2

SCALA 1:20

